


**2** SECTIONS THRU STAGE/AUDITORIUM  
SCALE: 1/16"=1'-0"



**1** PROPOSED FLOOR PLAN  
SCALE: 1/16"=1'-0"

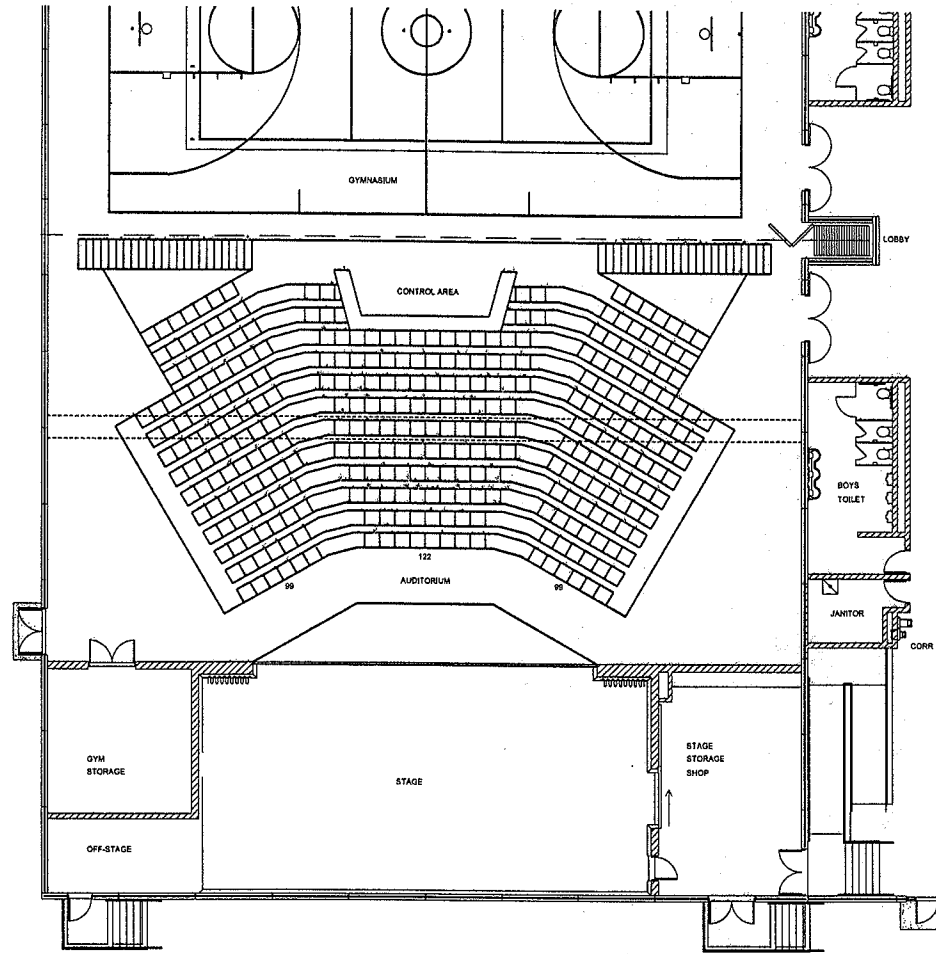

SPACE NEEDS STUDY FOR  
**STILLMAN VALLEY HIGH SCHOOL**  
**MERIDIAN CUSD #223**  
STILLMAN VALLEY, ILLINOIS

**HOWARD L. JOHNSON ASSOCIATES, INC.**  
ARCHITECTS  
1000 DANIEL STREET, ROCKFORD, ILLINOIS 61102-1001

Revisions	DATE	BY

**SHEET TITLE**  
**A101**  
1

**HOWARD L. JOHNSON ASSOCIATES, INC.**  
ARCHITECTS  
1000 DANIEL STREET, ROCKFORD, ILLINOIS 61102-1001  
TEL: 815/998-2100  
FAX: 815/998-2101  
WWW.HJASOCIATES.COM